


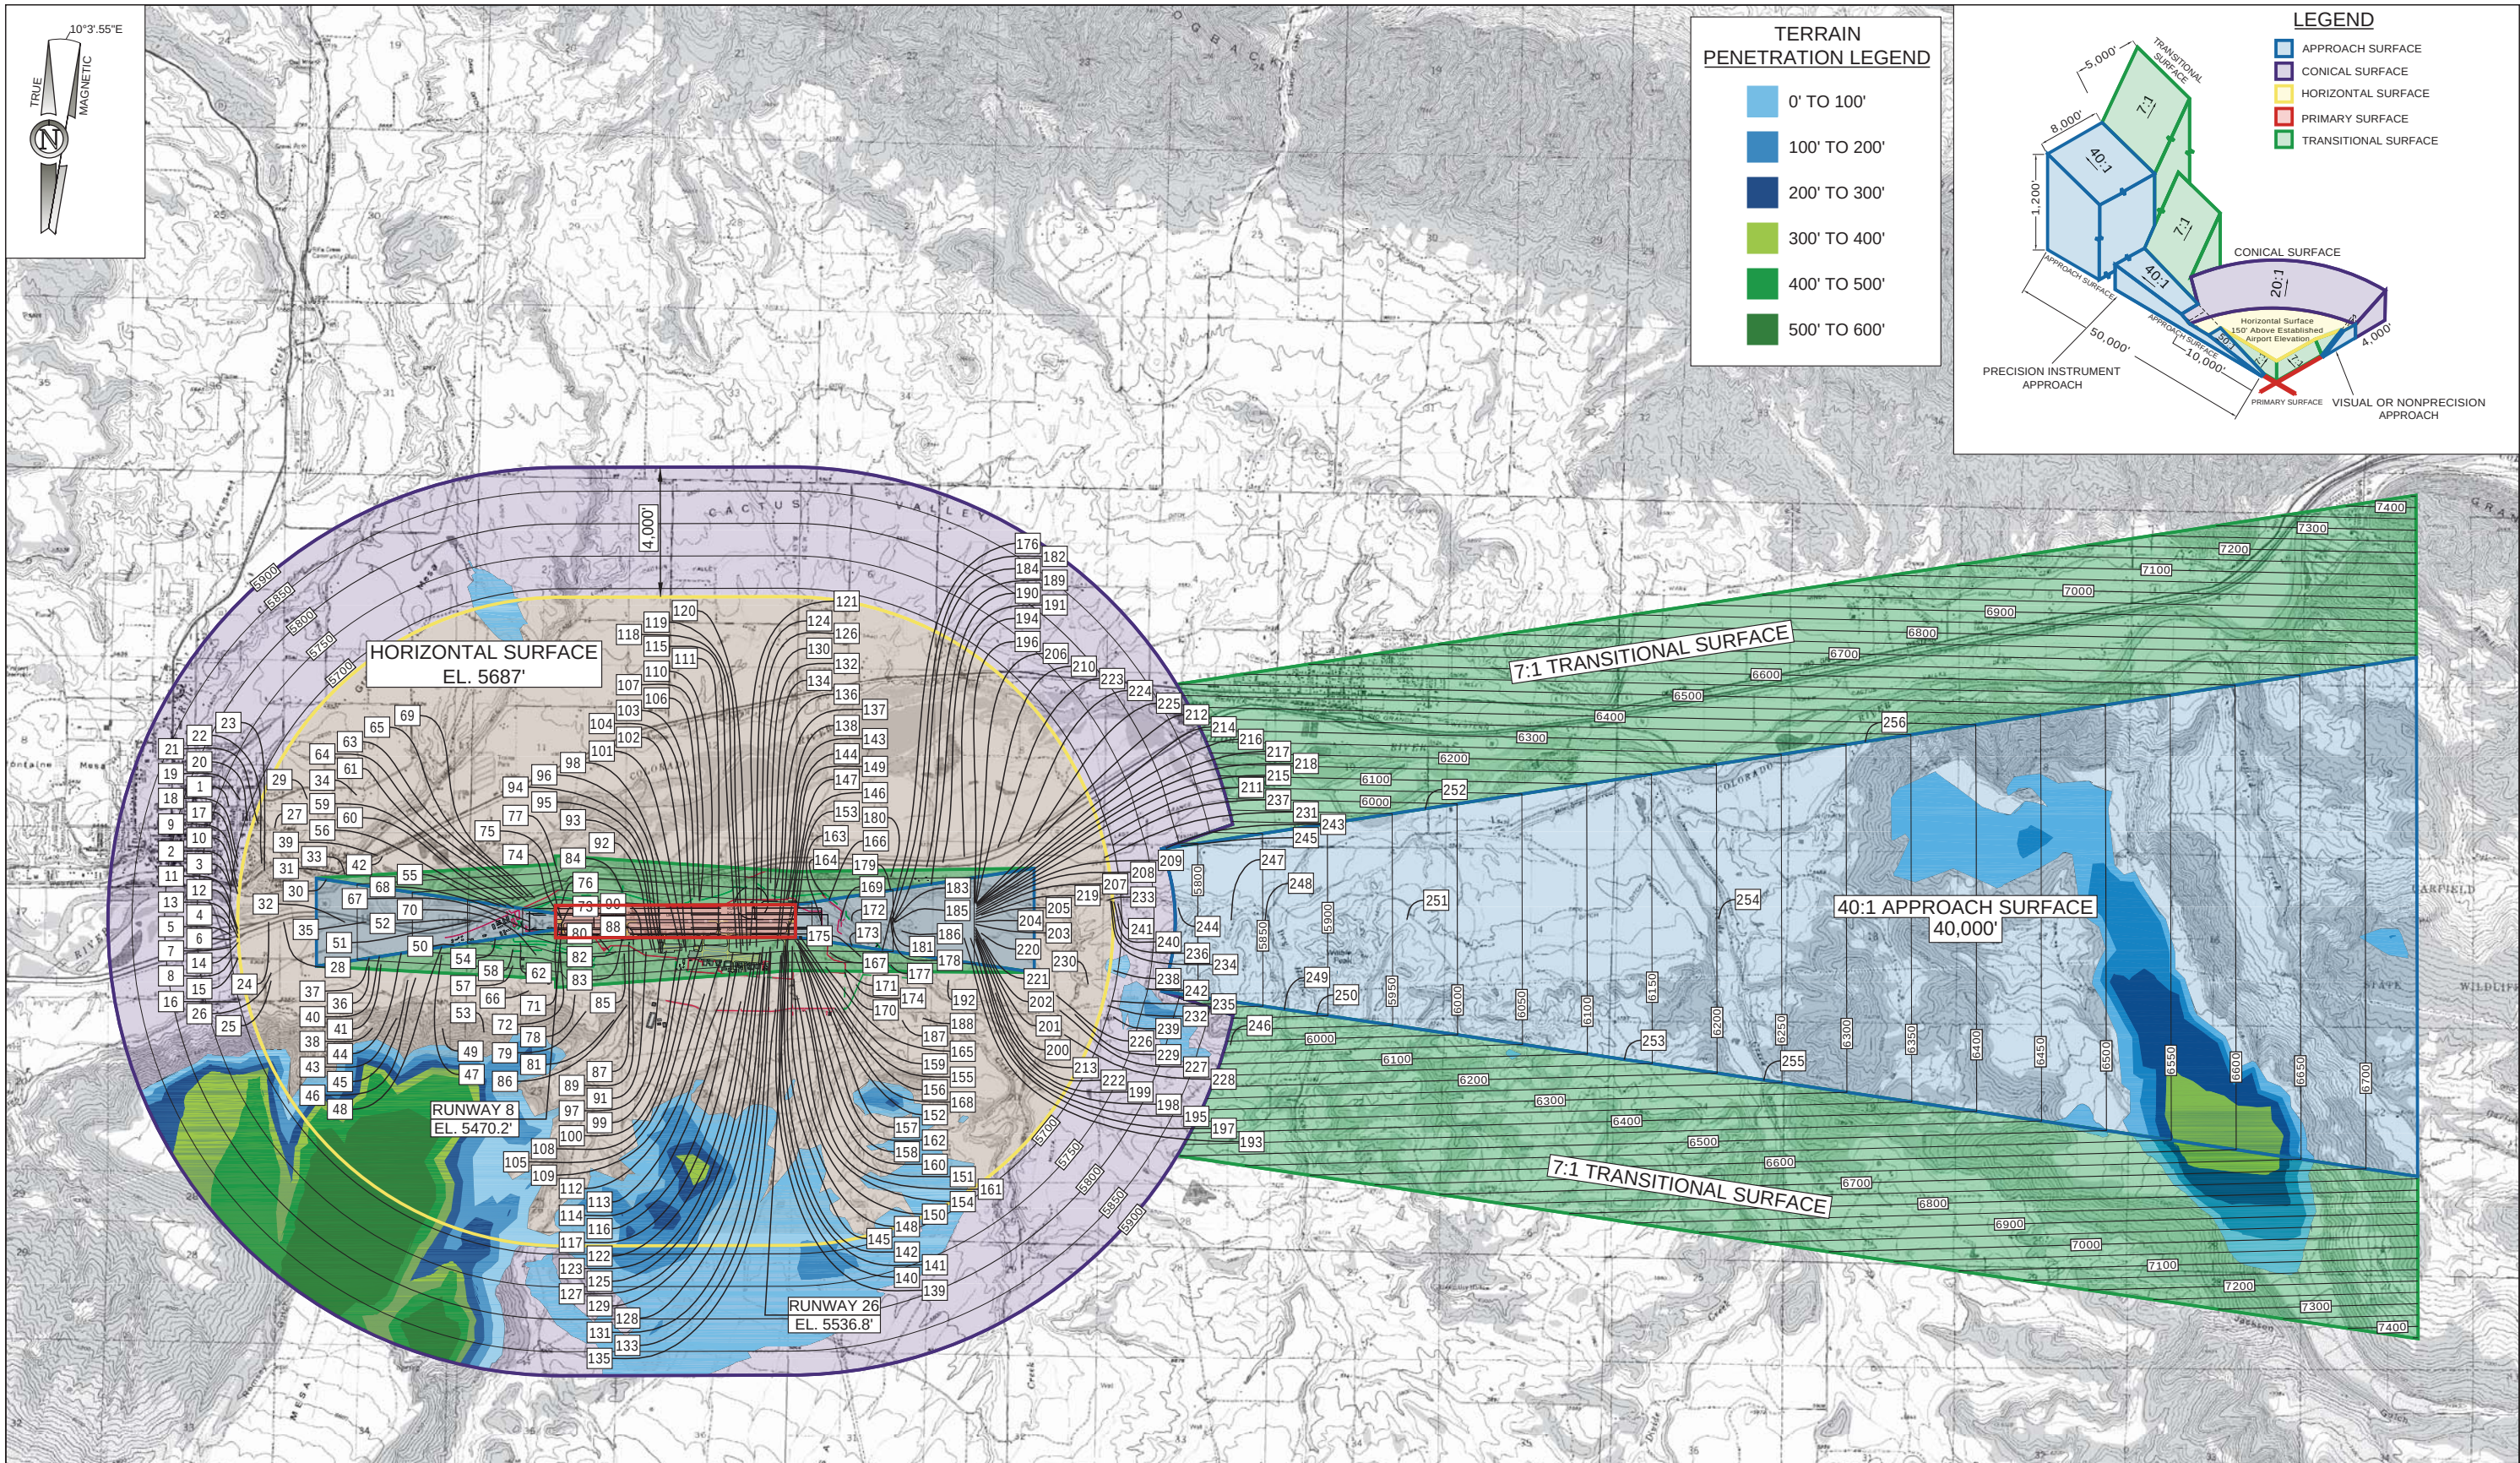

08-RIL-AIRSPACE.dwg
09/30/2015 - 4:02pm
JVIATION

JVIATION



AIRPORT LAYOUT PLAN

DES: B.A.V.	ISSUE RECORD			
	NO.	BY	DATE	DESCRIPTION
DRN: A.P.A.				
CHK: S.E.S.				
APP: D.F.N.				

AIRPORT AIRSPACE DRAWING - PART 77

AIP PROJ. NO. 3-08-0048-22

JVIATION PROJ. NO. RIL-AIP

DATE: MAY, 2015

SHEET NO.
5 of 15